


GROUND LEVEL PLAN

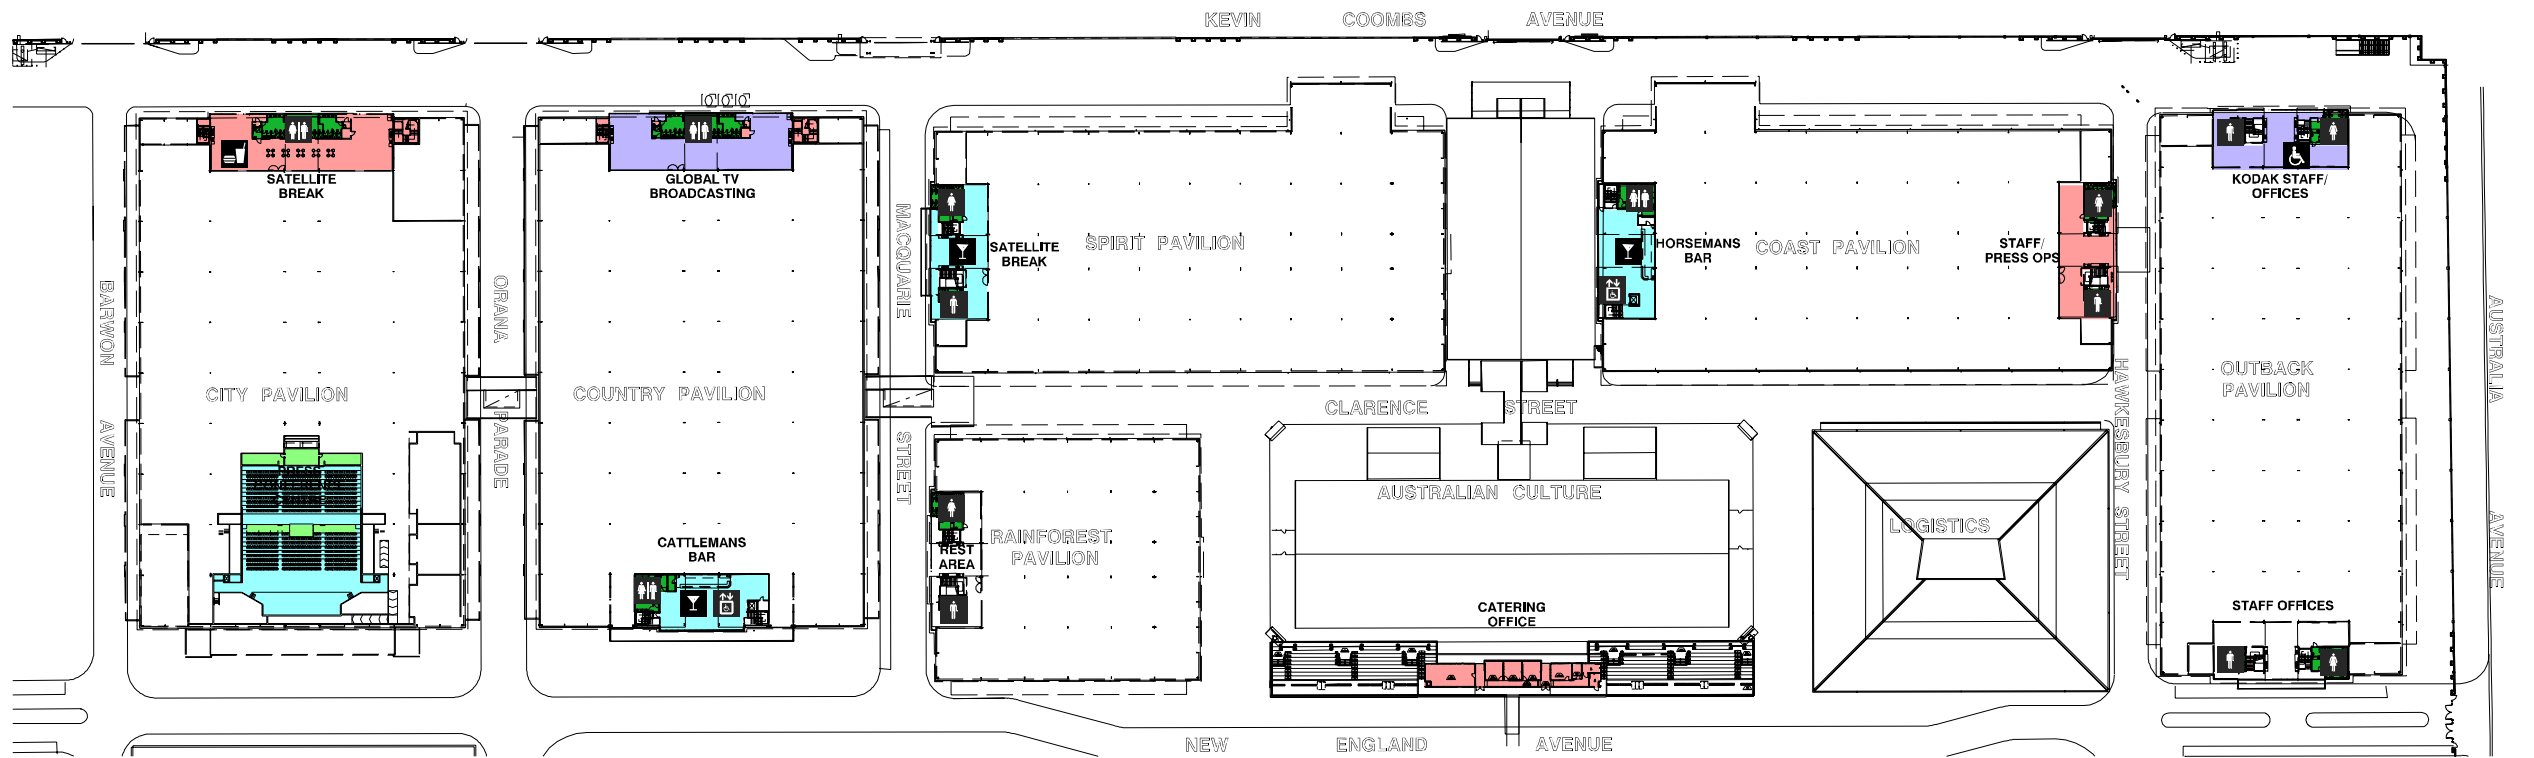

MEZZANINE LEVEL PLAN

THIS DOCUMENT IS THE PROPERTY OF THE SYDNEY ORGANISING COMMITTEE FOR THE OLYMPIC GAMES (SOCCG), AND IS NOT TO BE REPRODUCED IN WHOLE OR PART WITHOUT PRIOR WRITTEN AUTHORISATION FROM SOCCG. COPYRIGHT 1996

REVISIONS

REV	REVISION DESCRIPTION	CONSULTANT DATE
A	FIRST ISSUE FOR INFORMATION	JAN 10-APR-05
B	AMENDED AS PER SOCCG MARKUP	08-JUN-05

SYDNEY MAIN PRESS CENTRE CONSTITUENT COLOUR LEGEND

Media Covered Access	Toilets
Media External Access	Staff Break
Media Venues / Facilities	Look
Support Facilities	Logistics Compound
Merchandising	VIP Access / Waiting
Media / Press	Staff Parking
Broadcast Compound	Loading Zone
Special Operations Facilities	Transport
Operations	Waste Collection
Security & Emergency Services	Accessible Toilet
Access Control	Toilet
Secure Perimeter Fencing	Toilet - Male
Secure Internal Fencing	Toilet - Female
Major Look Structure	Information
Spectator Queue Zone	Food and Beverage
Vehicle Control Point	Catered Eating Area
Access Control Point	Bar
Emergency Entry / Exit	Medical
Ambulance	Merchandising
Accessible Drop / Pick-up	Accessible Lift
Veicular / VIP Drop / Pick-up	Access Gate Numbers
Venue Entry Points	P1 MPC Parking (12 Spaces)
VM MPC Manager	P2 MPC Parking (19 Spaces)
FB Fire Brigade	

CONSULTANT
SCOTT CARVER PTY LTD
ACN 094 966 898
12 BERRY STREET
NORTH SYDNEY NSW 2060
PH 9527 3988 FX 9525 0317 EMAIL 00040@scottcarver.com.au

CHECKED _____ APPROVED _____

Sydney 2000
OLYMPIC GAMES

SYDNEY ORGANISING COMMITTEE FOR THE OLYMPIC GAMES
235 JONES STREET ULTIMO, 2007 NSW AUSTRALIA
MAIL GPO BOX 2000, SYDNEY 2001 NSW AUSTRALIA
TELEPHONE (61 2) 9297 2000

PROJECT NO: 00040 DRAWN BY: NS

LOCATION: SYDNEY OLYMPIC PARK

TITLE: MAIN PRESS CENTRE OPERATIONAL DESIGN SITE PLAN

GROUND & MEZZANINE LEVELS

BAR SCALE (M) 0 5 10 15 20 25 30m SCALES SCALE 1:750 AT A1

PLOT DATE: \$DATE\$ DRAWING NUMBER: MPC-OD-4000 REVISION: B

SFILES

OPERATIONAL DESIGN

MPC Daily Briefing Room Camera Positions

